


COLOR KEY

Blue	POOLS
Grey	PAVED AREAS
Light Brown	PATHS / TRAILS
Red	NEW ADDITION
Orange	REMODELED / NEW
Yellow	EXISTING POOL AREA
Light Orange	NEW POOL AREAS
Purple	PLAY COURTS
Green	LAWN AREAS
Light Green	XERISCAPING
Brown	EXISTING BUILDINGS

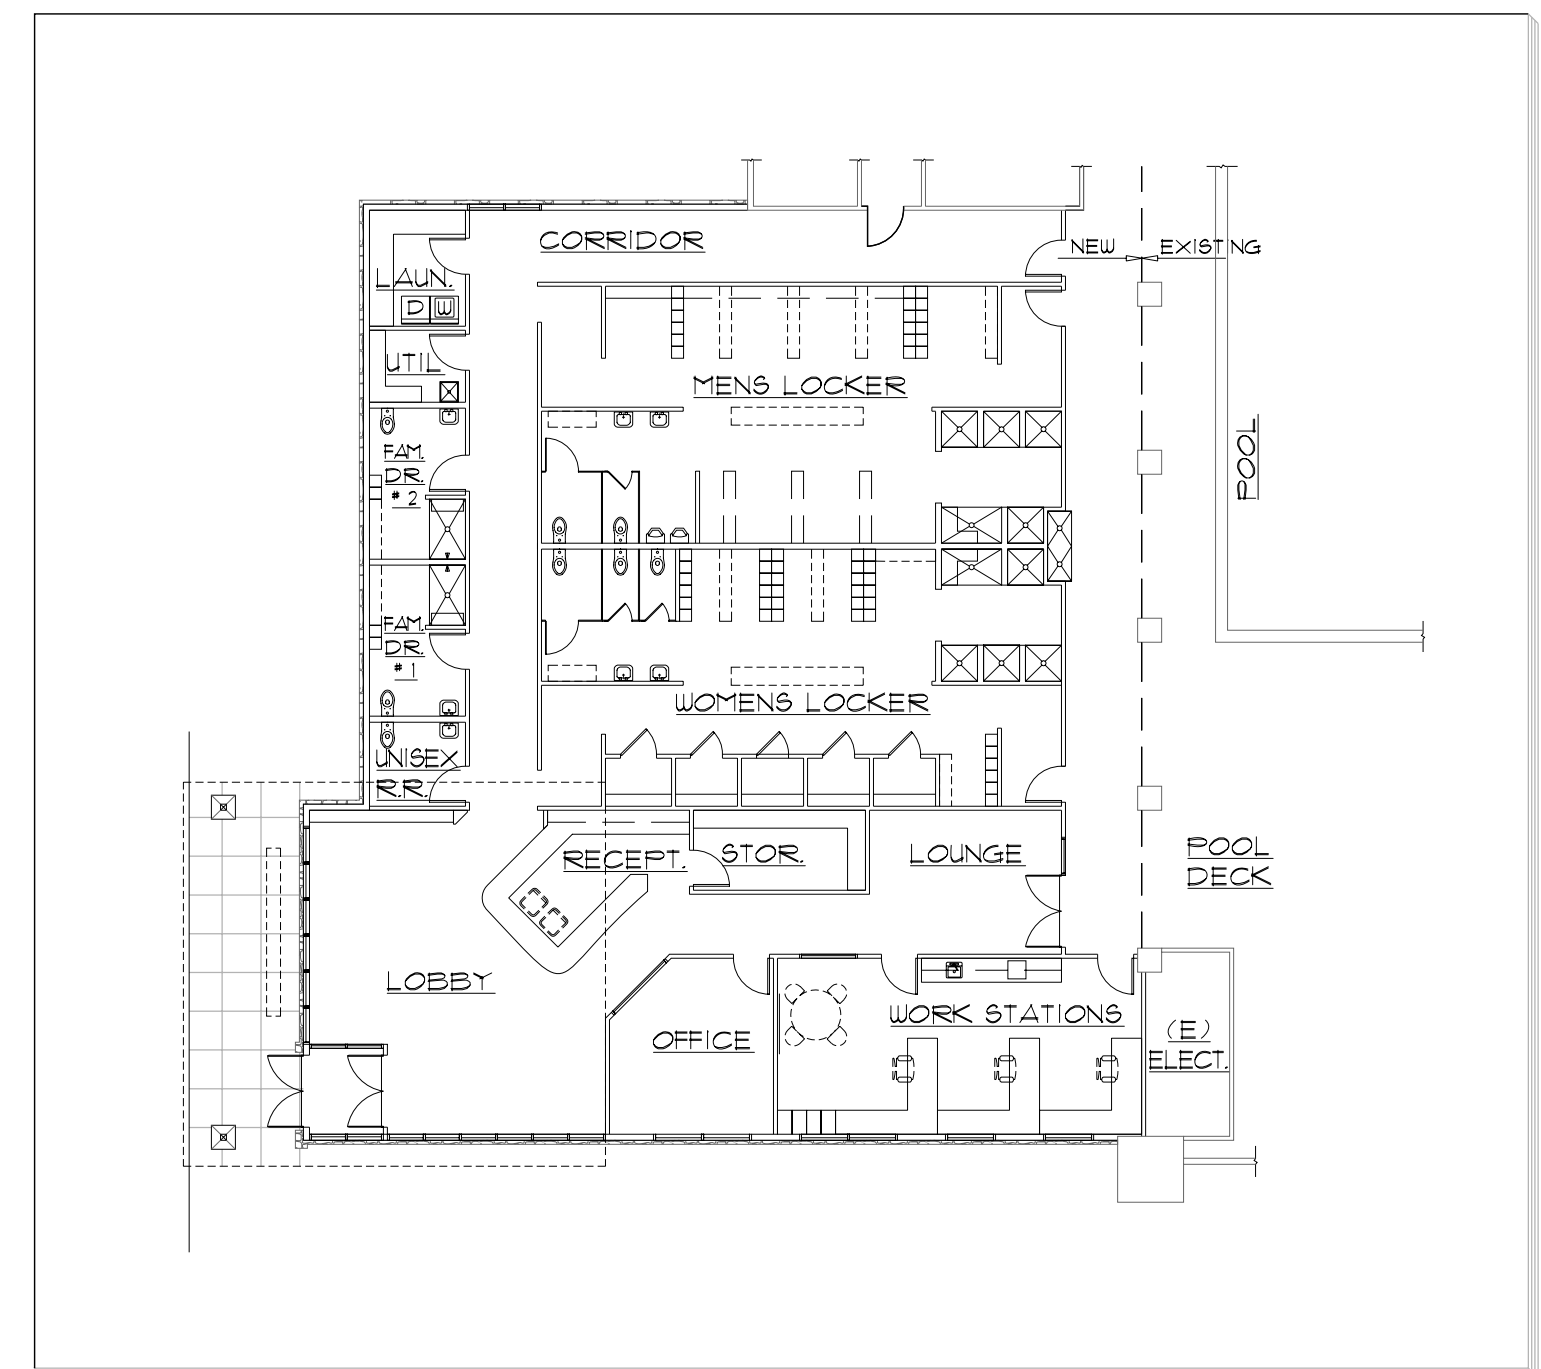

SITE PLAN
SCALE: 1" = 40'
0 50' 100'
GRAPHIC SCALE

PROPOSED ADDITION PLAN
SCALE: 1/16" = 1'-0"

PROPOSED SALIDA HOT SPRINGS & CENTENNIAL PARK MASTER PLAN